




HVAC AREA

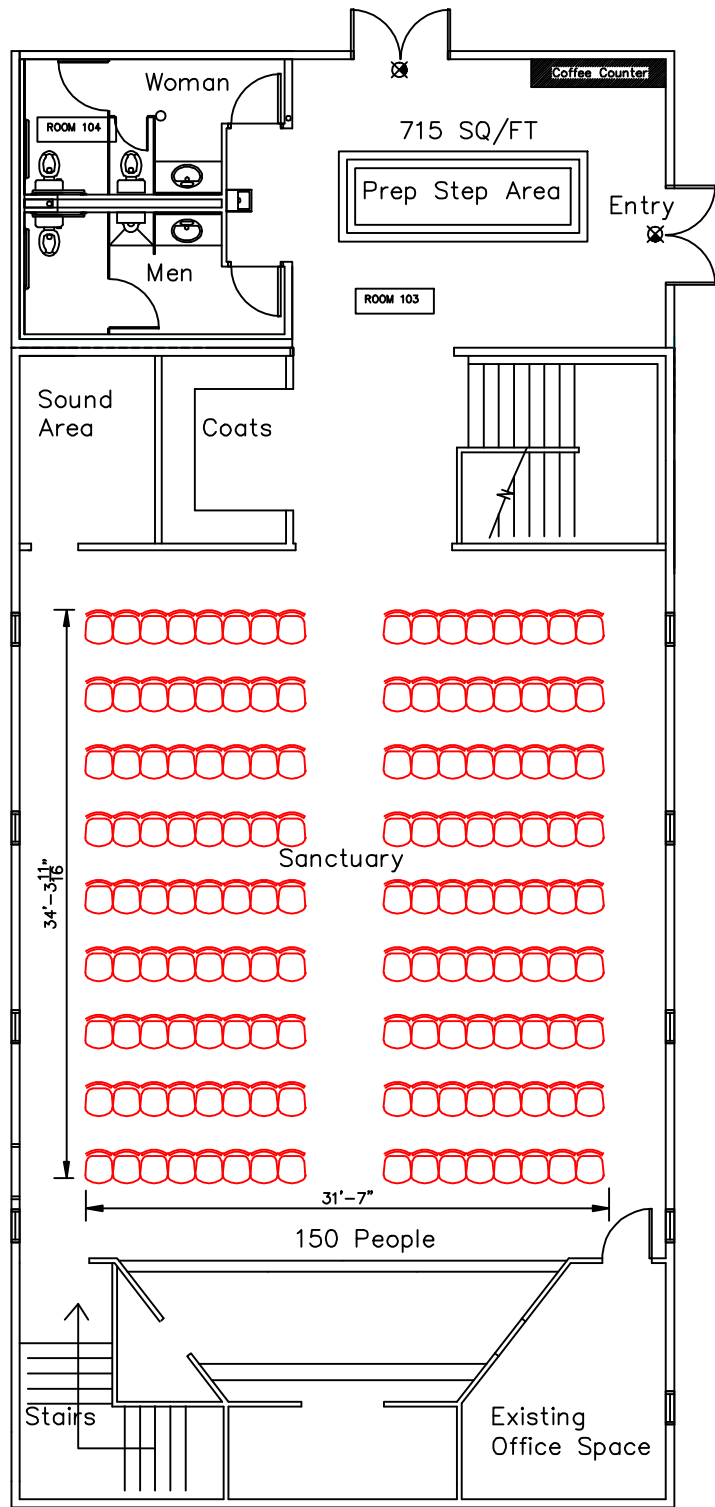


PREP STEP PHASE ONE

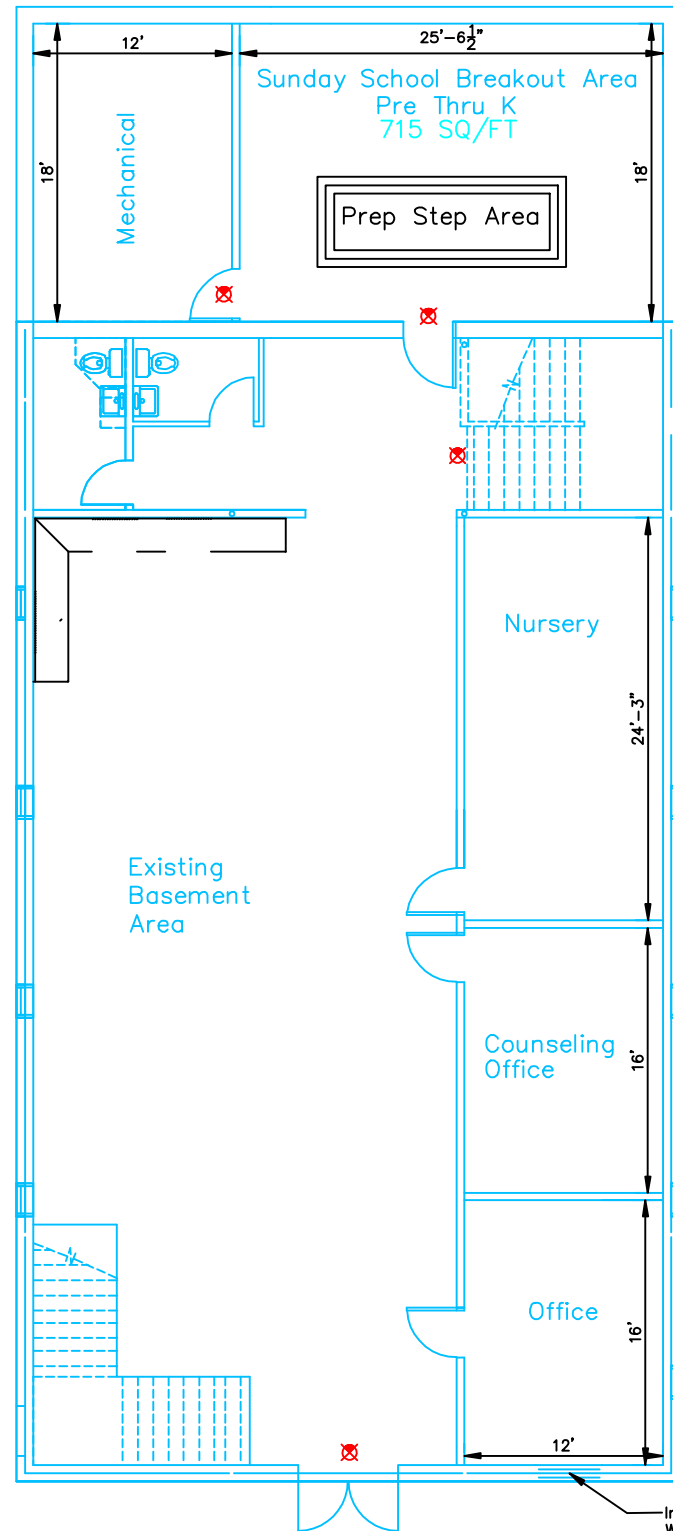

Proposed Prep Step Basement

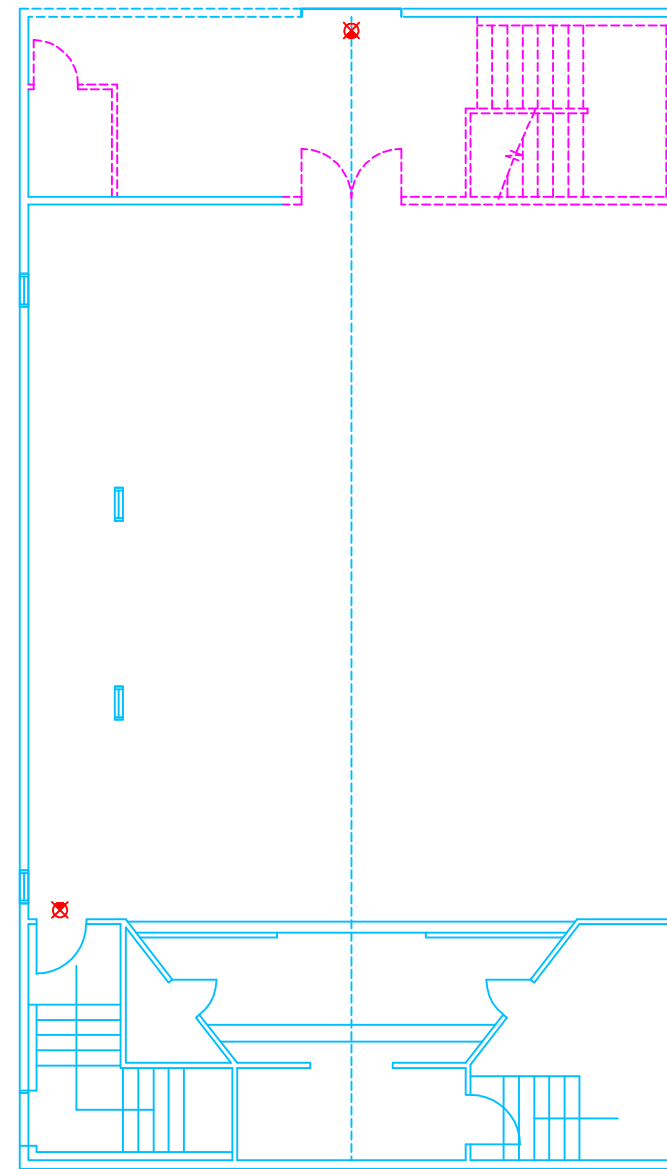

Existing Upstairs

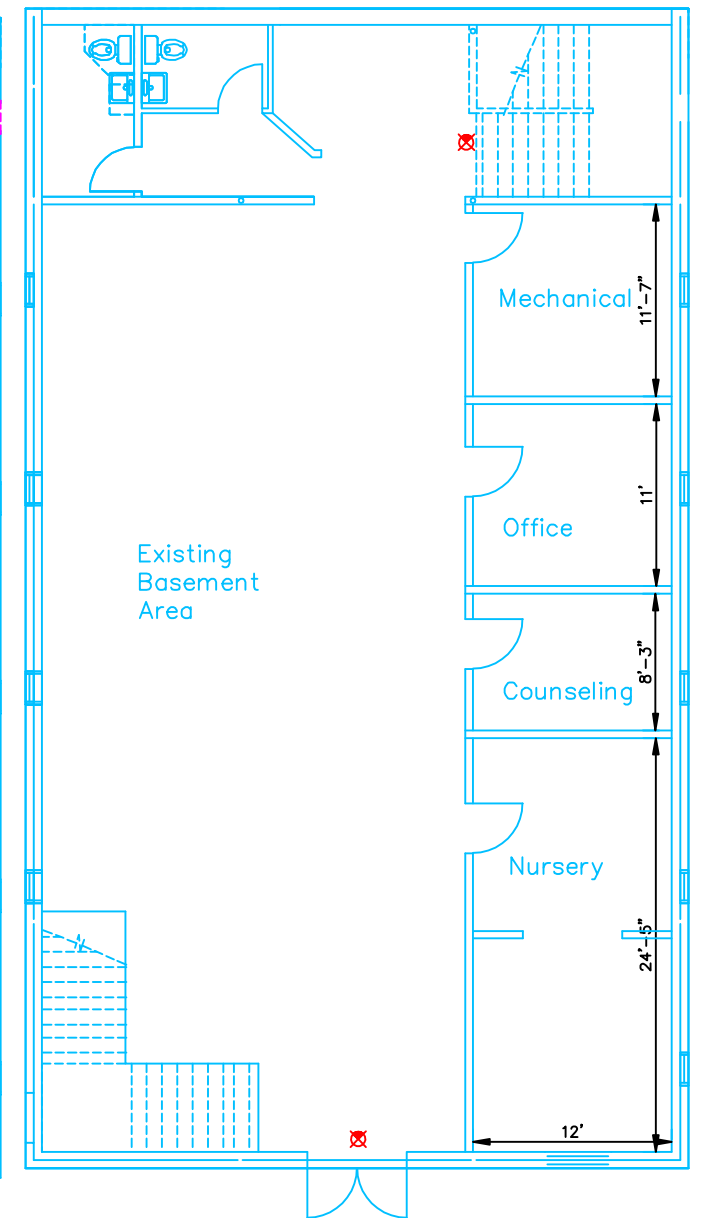

Existing Basement